

For Sale

Development Lots in Strathmore

411 Strathcona Circle, Strathmore, AB



Asking Price: \$50,000 per lot *(All 20 Lots Must be Sold Together)*

For More Info.

Mahmud Rahman, VP/Associate

P (403) 930-8651

E mrahman@blackstonecommercial.com


Randy Wiens, Associate

P (403) 930-8649

E rwiens@blackstonecommercial.com



Site Plan

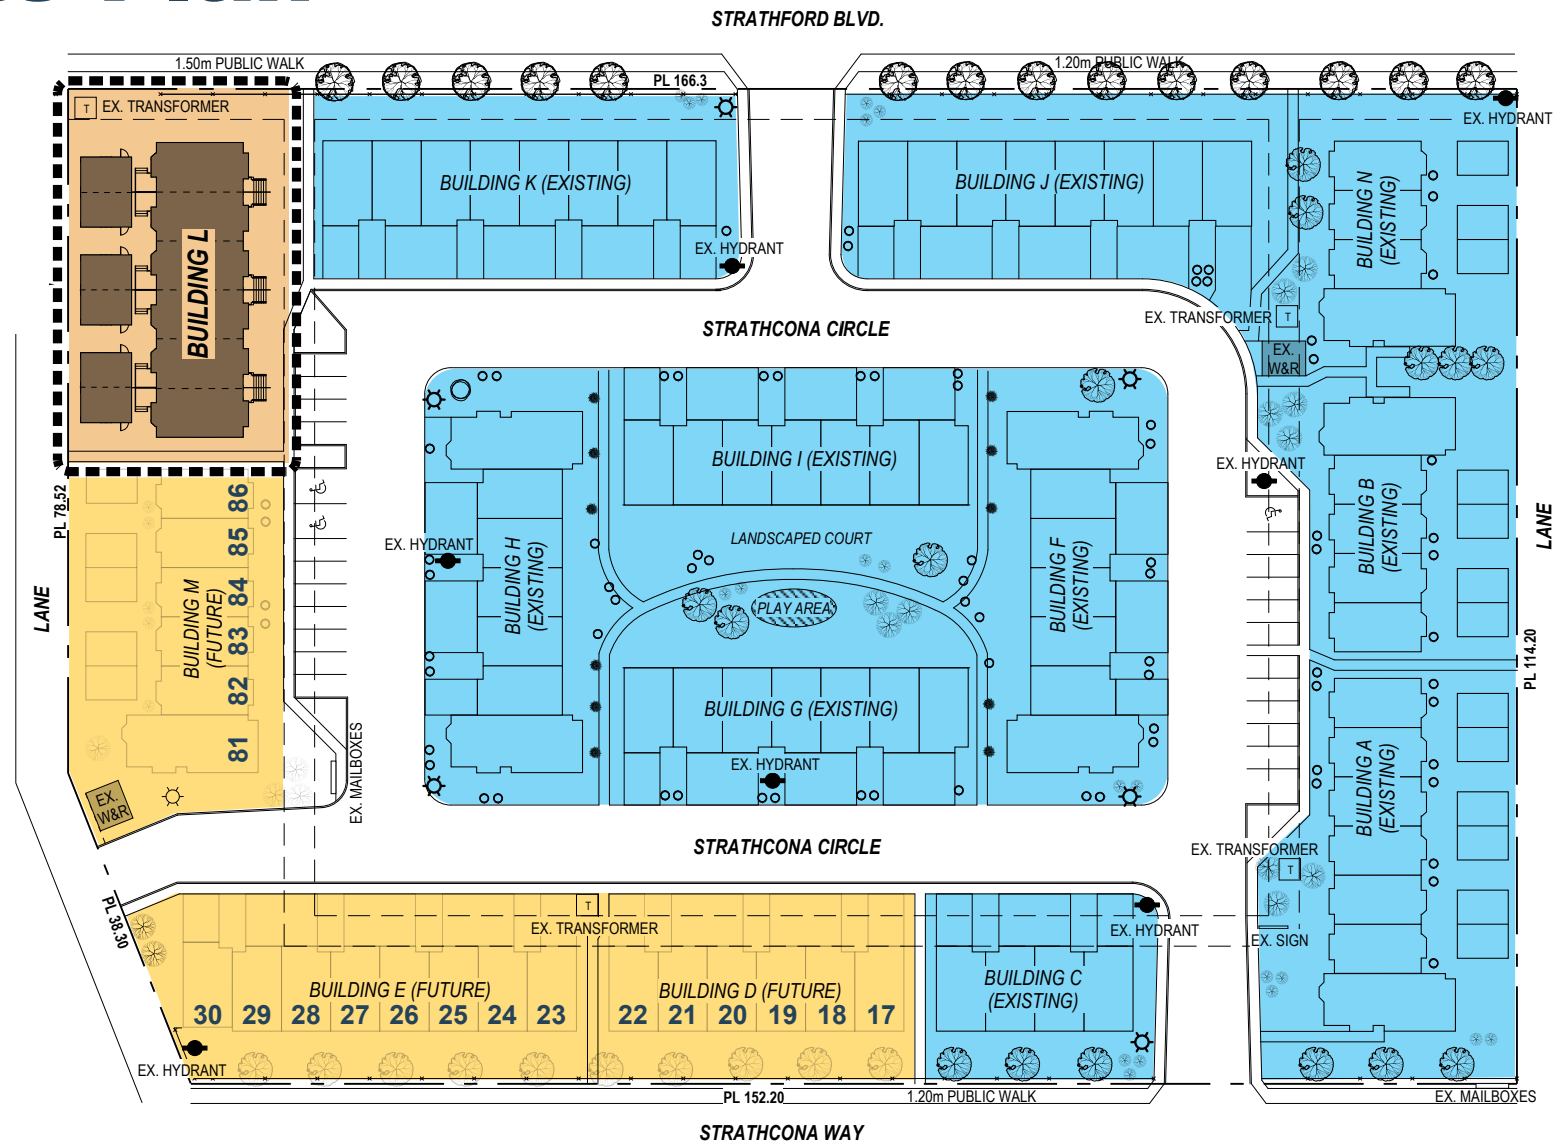

Legend


- Lots For Sale: Lots 17 - 30 & 81 - 86
- Under Construction
- Existing

- Additional Details**
- Townhouse Sizes: 1,000 - 1,500 SF
 - Lots 17 - 30: Front attached garages (14)
 - Lots 81 - 86: Rear detached garages (6)

Elevations




SOUTH ELEVATION
SCALE: 3/16" = 1'-0"

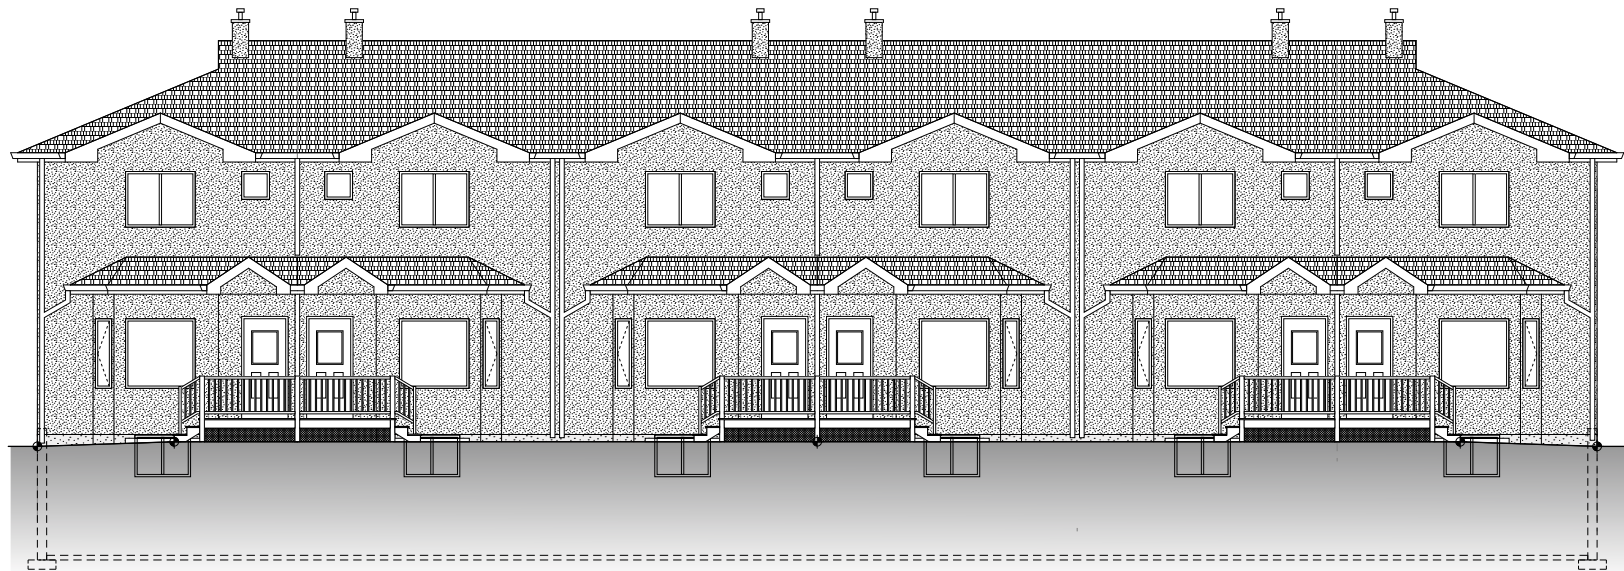

NORTH ELEVATION
SCALE: 3/16" = 1'-0"

Gallery

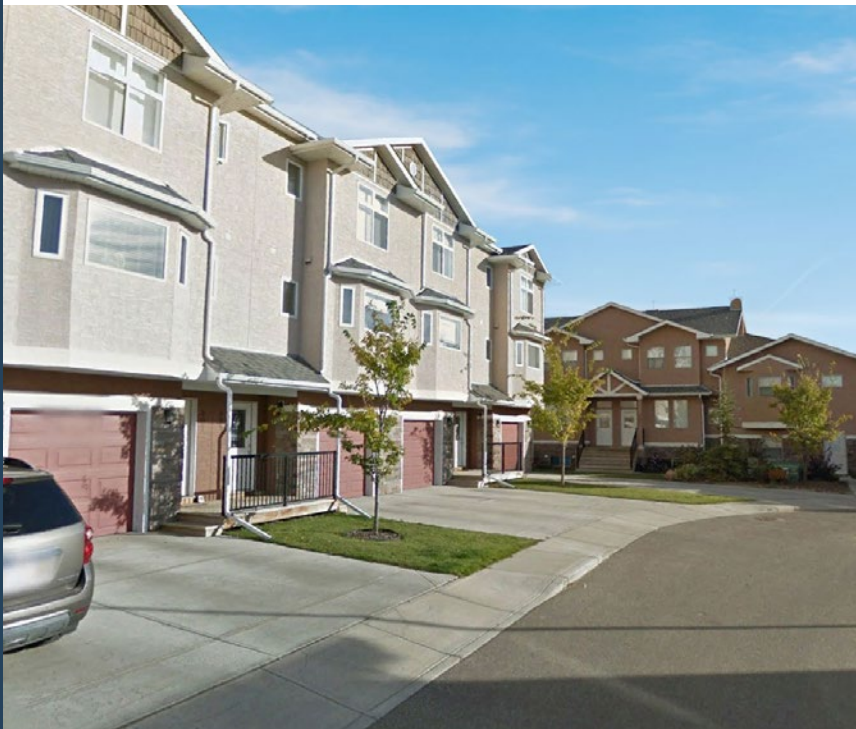



Thank you for your interest!

For More Info.

Mahmud Rahman, VP/Associate

P (403) 930-8651

E mrahman@blackstonecommercial.com

Randy Wiens, Associate

P (403) 930-8649

E rwuens@blackstonecommercial.com

This document has been prepared by Blackstone Commercial for advertising and general information only. Although information has been obtained from sources deemed reliable, Blackstone Commercial and / or their representatives, brokers or agents make no guarantees, representations or warranties of any kind, expressed or implied, regarding the information including, but not limited to, warranties of content, accuracy and reliability. Blackstone Commercial excludes unequivocally all inferred or implied terms, conditions and warranties arising out of this document and excludes all liability for loss and damages arising therefrom. © 2022, All rights reserved. This document is the copyrighted property of Blackstone Commercial.

blackstonecommercial.com

Blackstone
Commercial Real Estate Services